



ETABS MATE

PLAN LEVEL: STORY2 Elevation: +725

DESCRIPTION: BEAM PROFILE DETAILS



Elevation +725 Beam Profile BP-29

H.Scale=1 : V.Scale=4

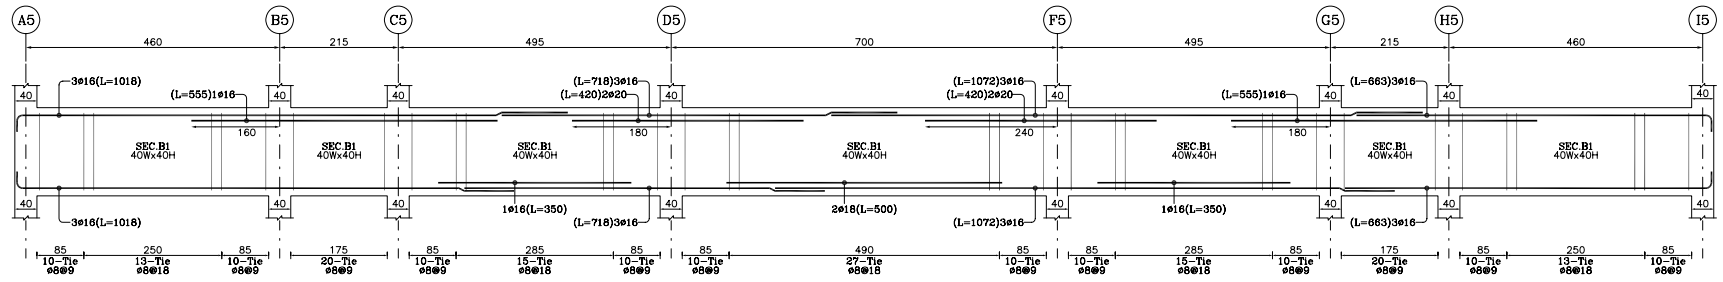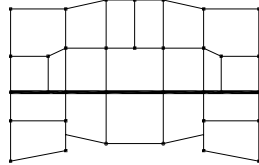

Elevation +725 Beam Profile BP-18

H.Scale=1 : V.Scale=4

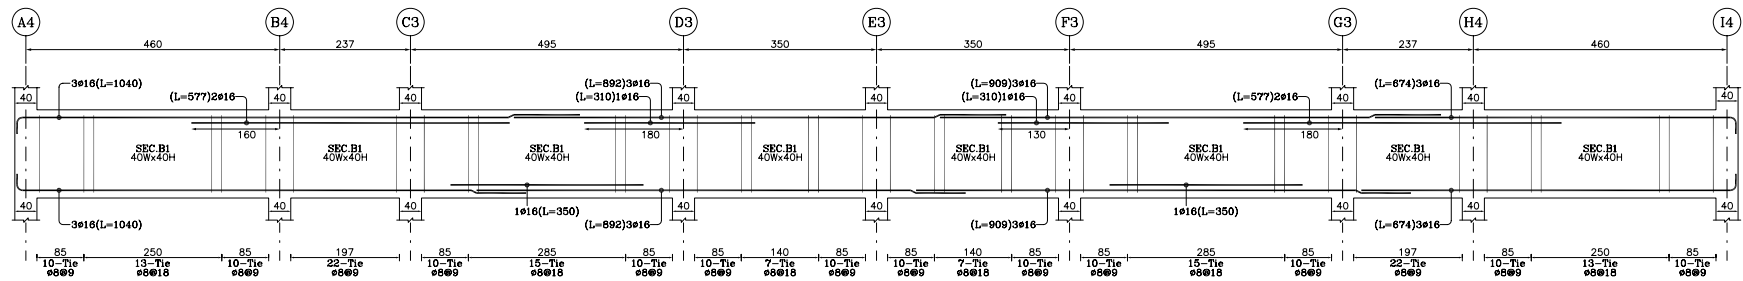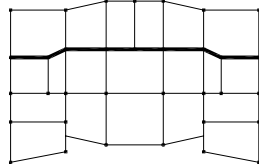

Elevation +725 Beam Profile BP-17

H.Scale=1 : V.Scale=4

